

3

2

1

D

D

C

C

B

B

A

A

B

A

A

Max
300mm

B


A

Section A-A


Width - 35

Width

Detail A
Scale 1:20

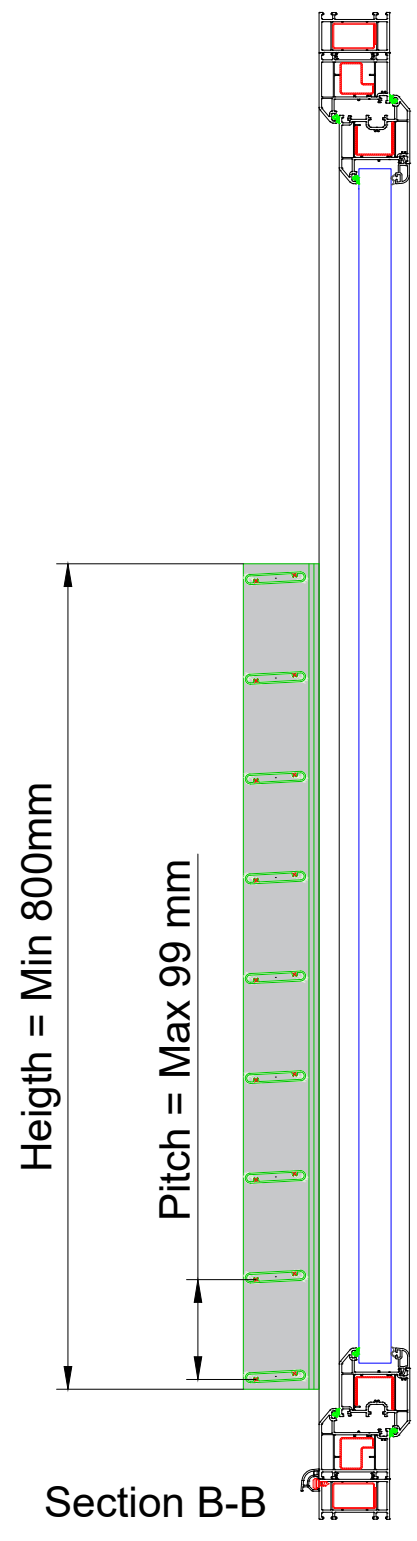

Section B-B

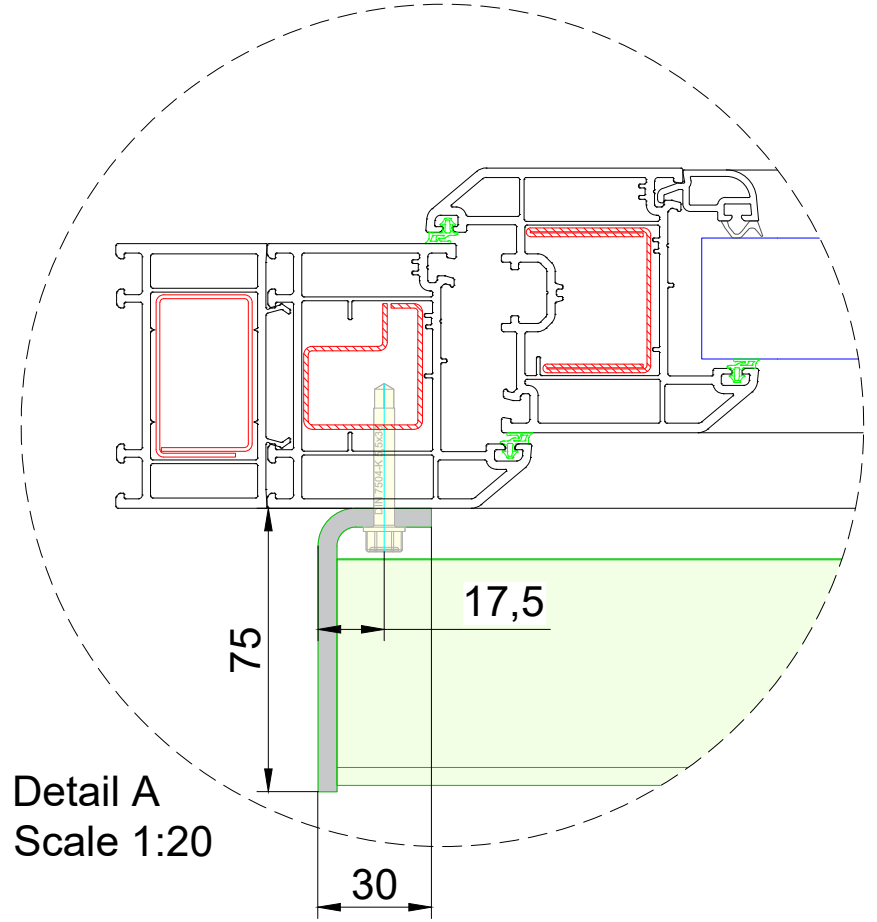

example only - not for construction use

Window profiles for example purposes only.
Check compatibility with window manufacture

In case of PVC windows: screw fixations
should always be anchored in the steel
reinforcement of the frame

Ducoslide **Barrier Load** 60F/3°

DUCO
Ventilation & Sun Control

Bedrijvenlaan 2, - 8630 VEURNE
tel. 0032-58/330066 - fax.0032-58/330067
email: info@duco.eu www.duco.eu
Deze tekening is eigendom van Duco Projects en mag niet gekopieerd
noch getoond worden aan derden zonder schriftelijke toestemming

Tol. : ISO 2768-mK		
Mat. : Aluminium		
Formaat : A3		
omtrek		
mm	kg/m	dm ² /m

Datum : 27/03/2023
Schaal : 1:7,5
Getekend : LNT
Ref nr. :
Tekening nr. :
TF_Ducoslide_Barrier_Load_60F_3

3

2

1